


NORTHWOOD STREET.

CAMBRIDGE STREET.

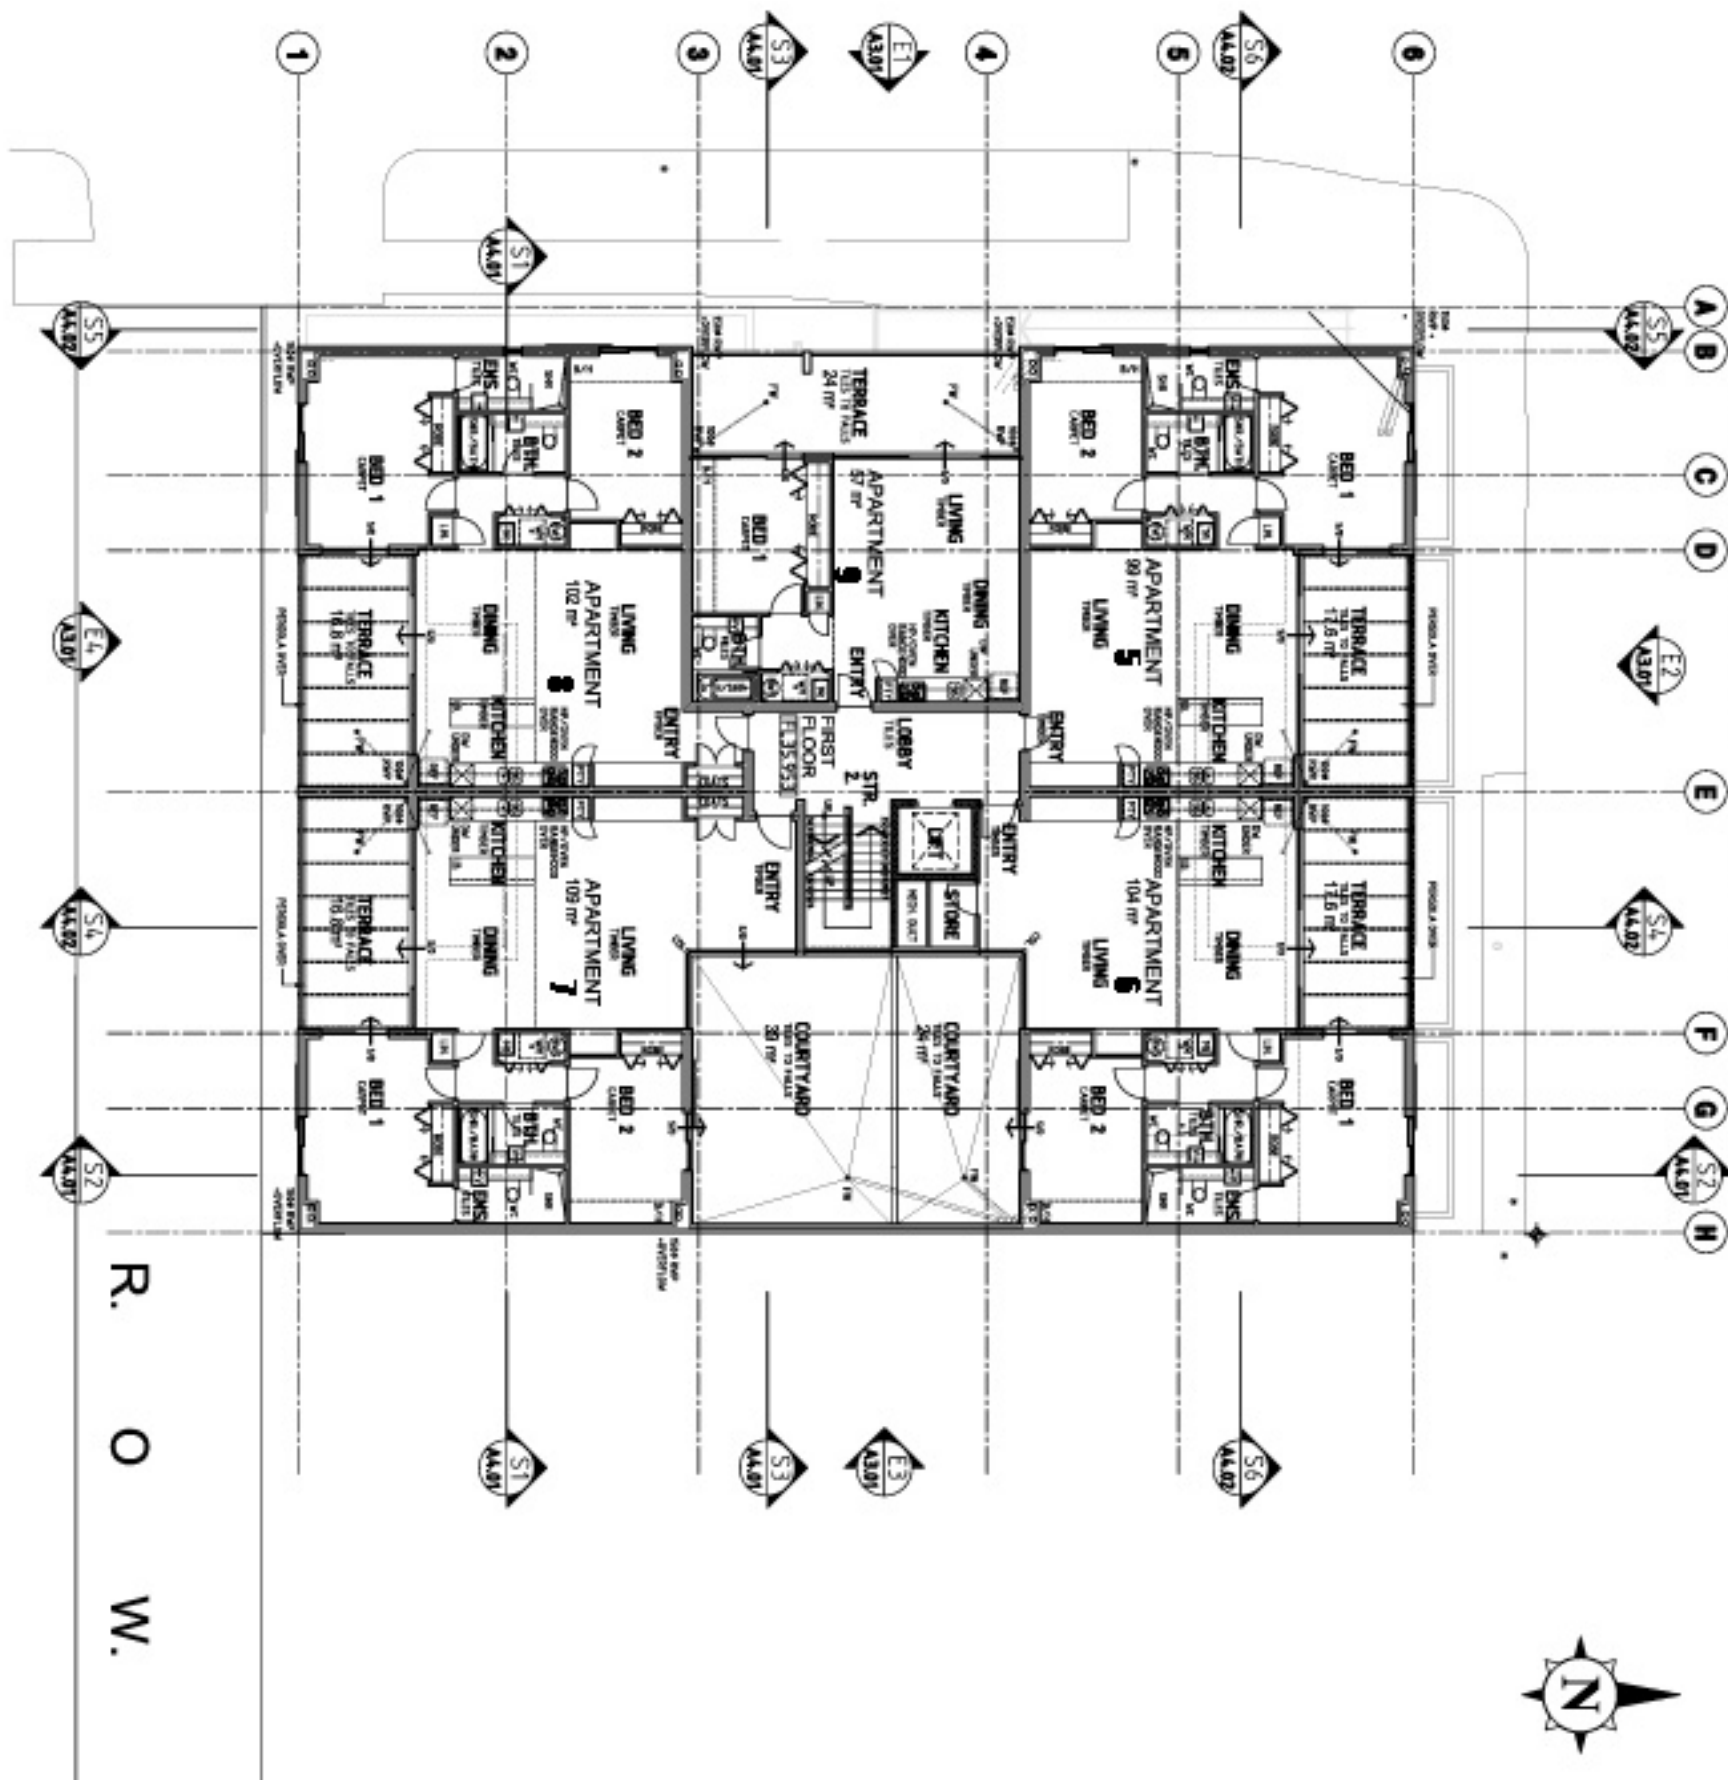

PLAN - FIRST LEVEL

SCALE 1/8"=1'-0"

LEGEND

- WALL
- DOOR
- WINDOW
- TERRACE
- COURT
- STAIR
- ELEVATOR
- STAIR DETAIL - REFER TO A7 SERIES DWG'S.
- ALL BALCONY/TERRACE SLABS TO FALL AWAY FROM BUILDING UNLESS OTHERWISE SHOWN - REFER TO DETAILS

PRELIMINARY

NOT FOR CONSTRUCTION

JICIV
 JAMES COULTER YOUNG
 ARCHITECTS AND ENGINEERS
 136 - 139 CAMBRIDGE
 CORN. CAMBRIDGE & NORTHWOOD ST.
 FIRST LEVEL FLOOR PLAN
 20th MARCH 2004
 A2.03

NO.	DATE	DESCRIPTION
1	20th MARCH 2004	ISSUED FOR PERMIT
2	20th MARCH 2004	ISSUED FOR PERMIT
3	20th MARCH 2004	ISSUED FOR PERMIT